



縦断図

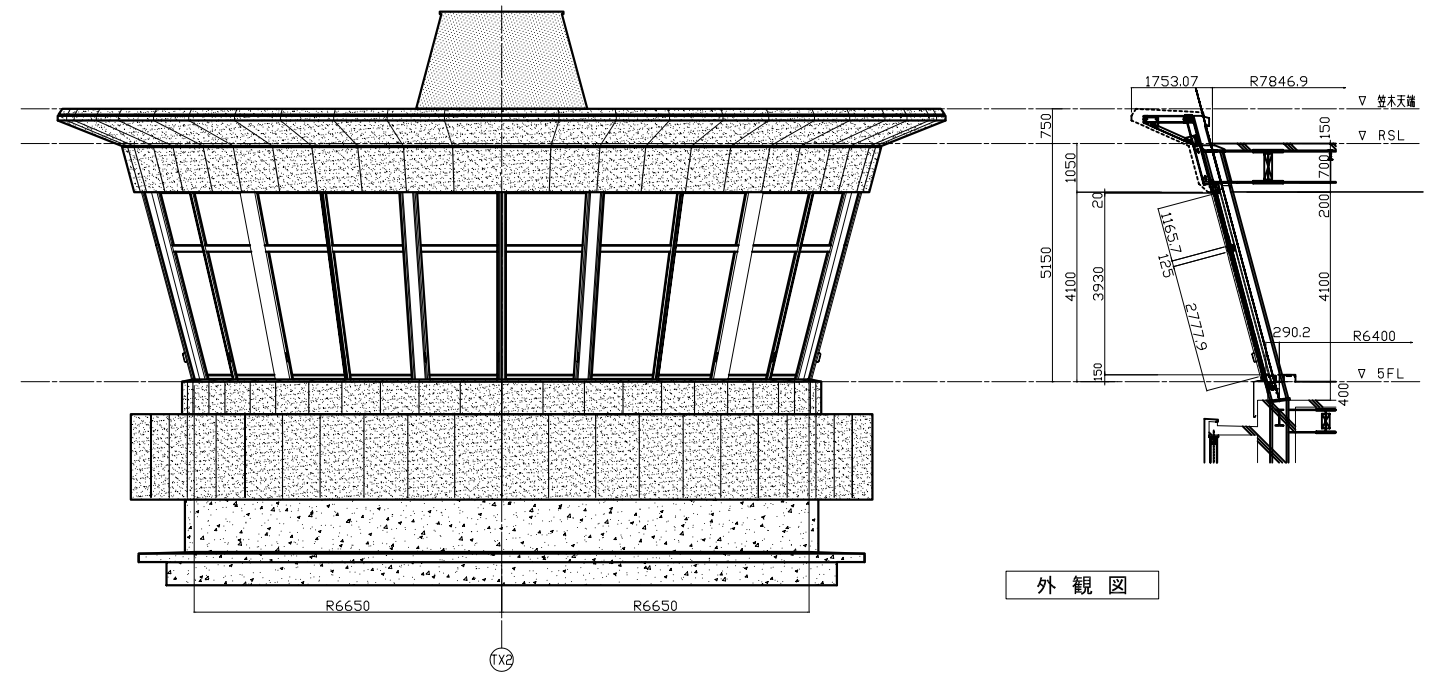

外観図

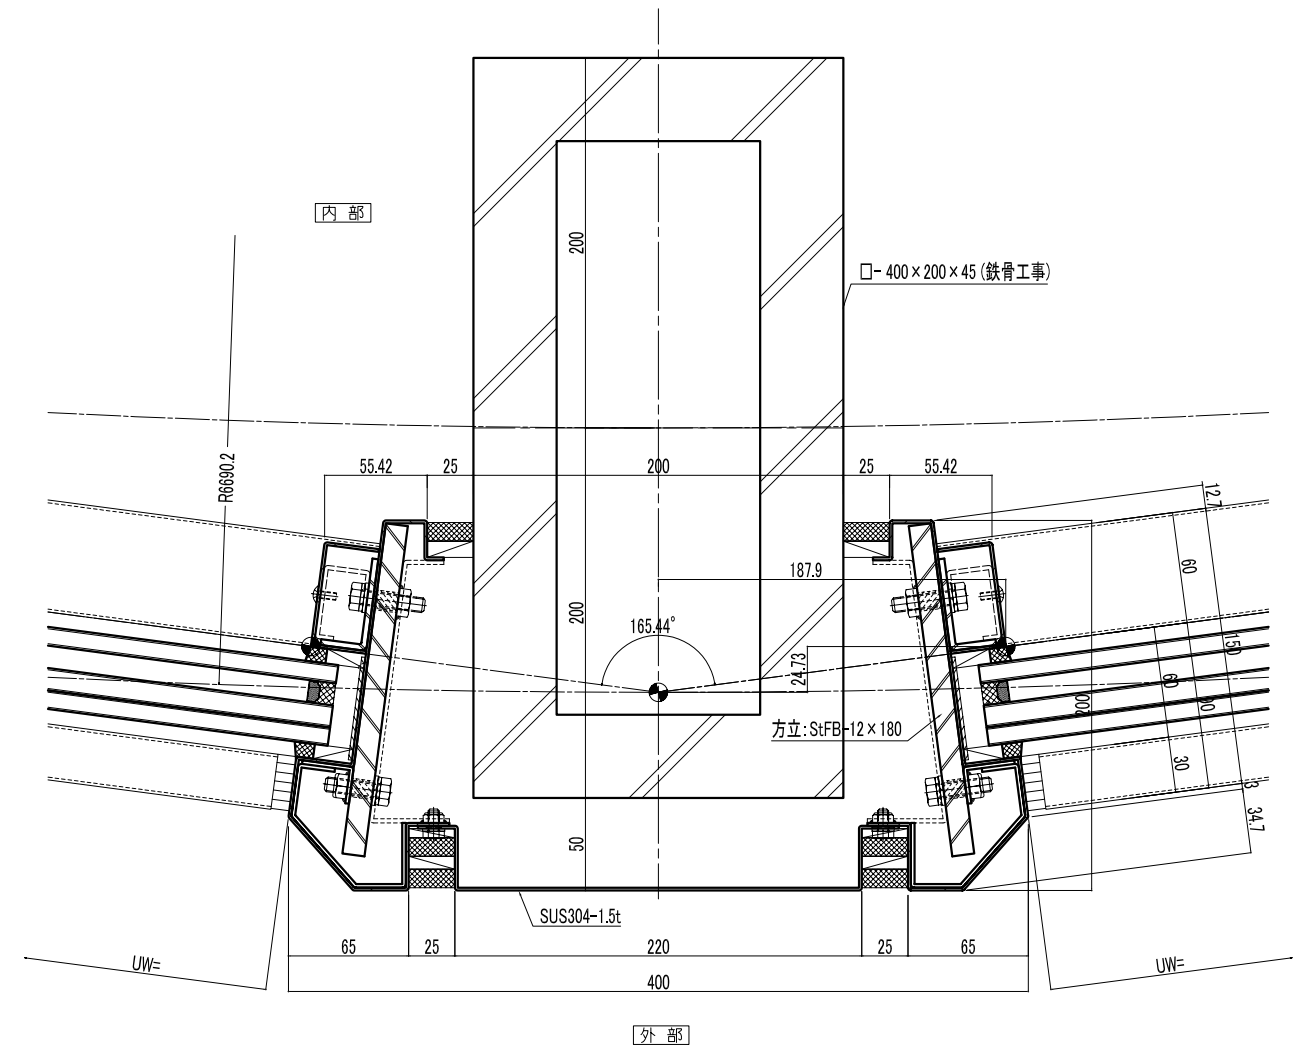

横断図 (5FL+150)